



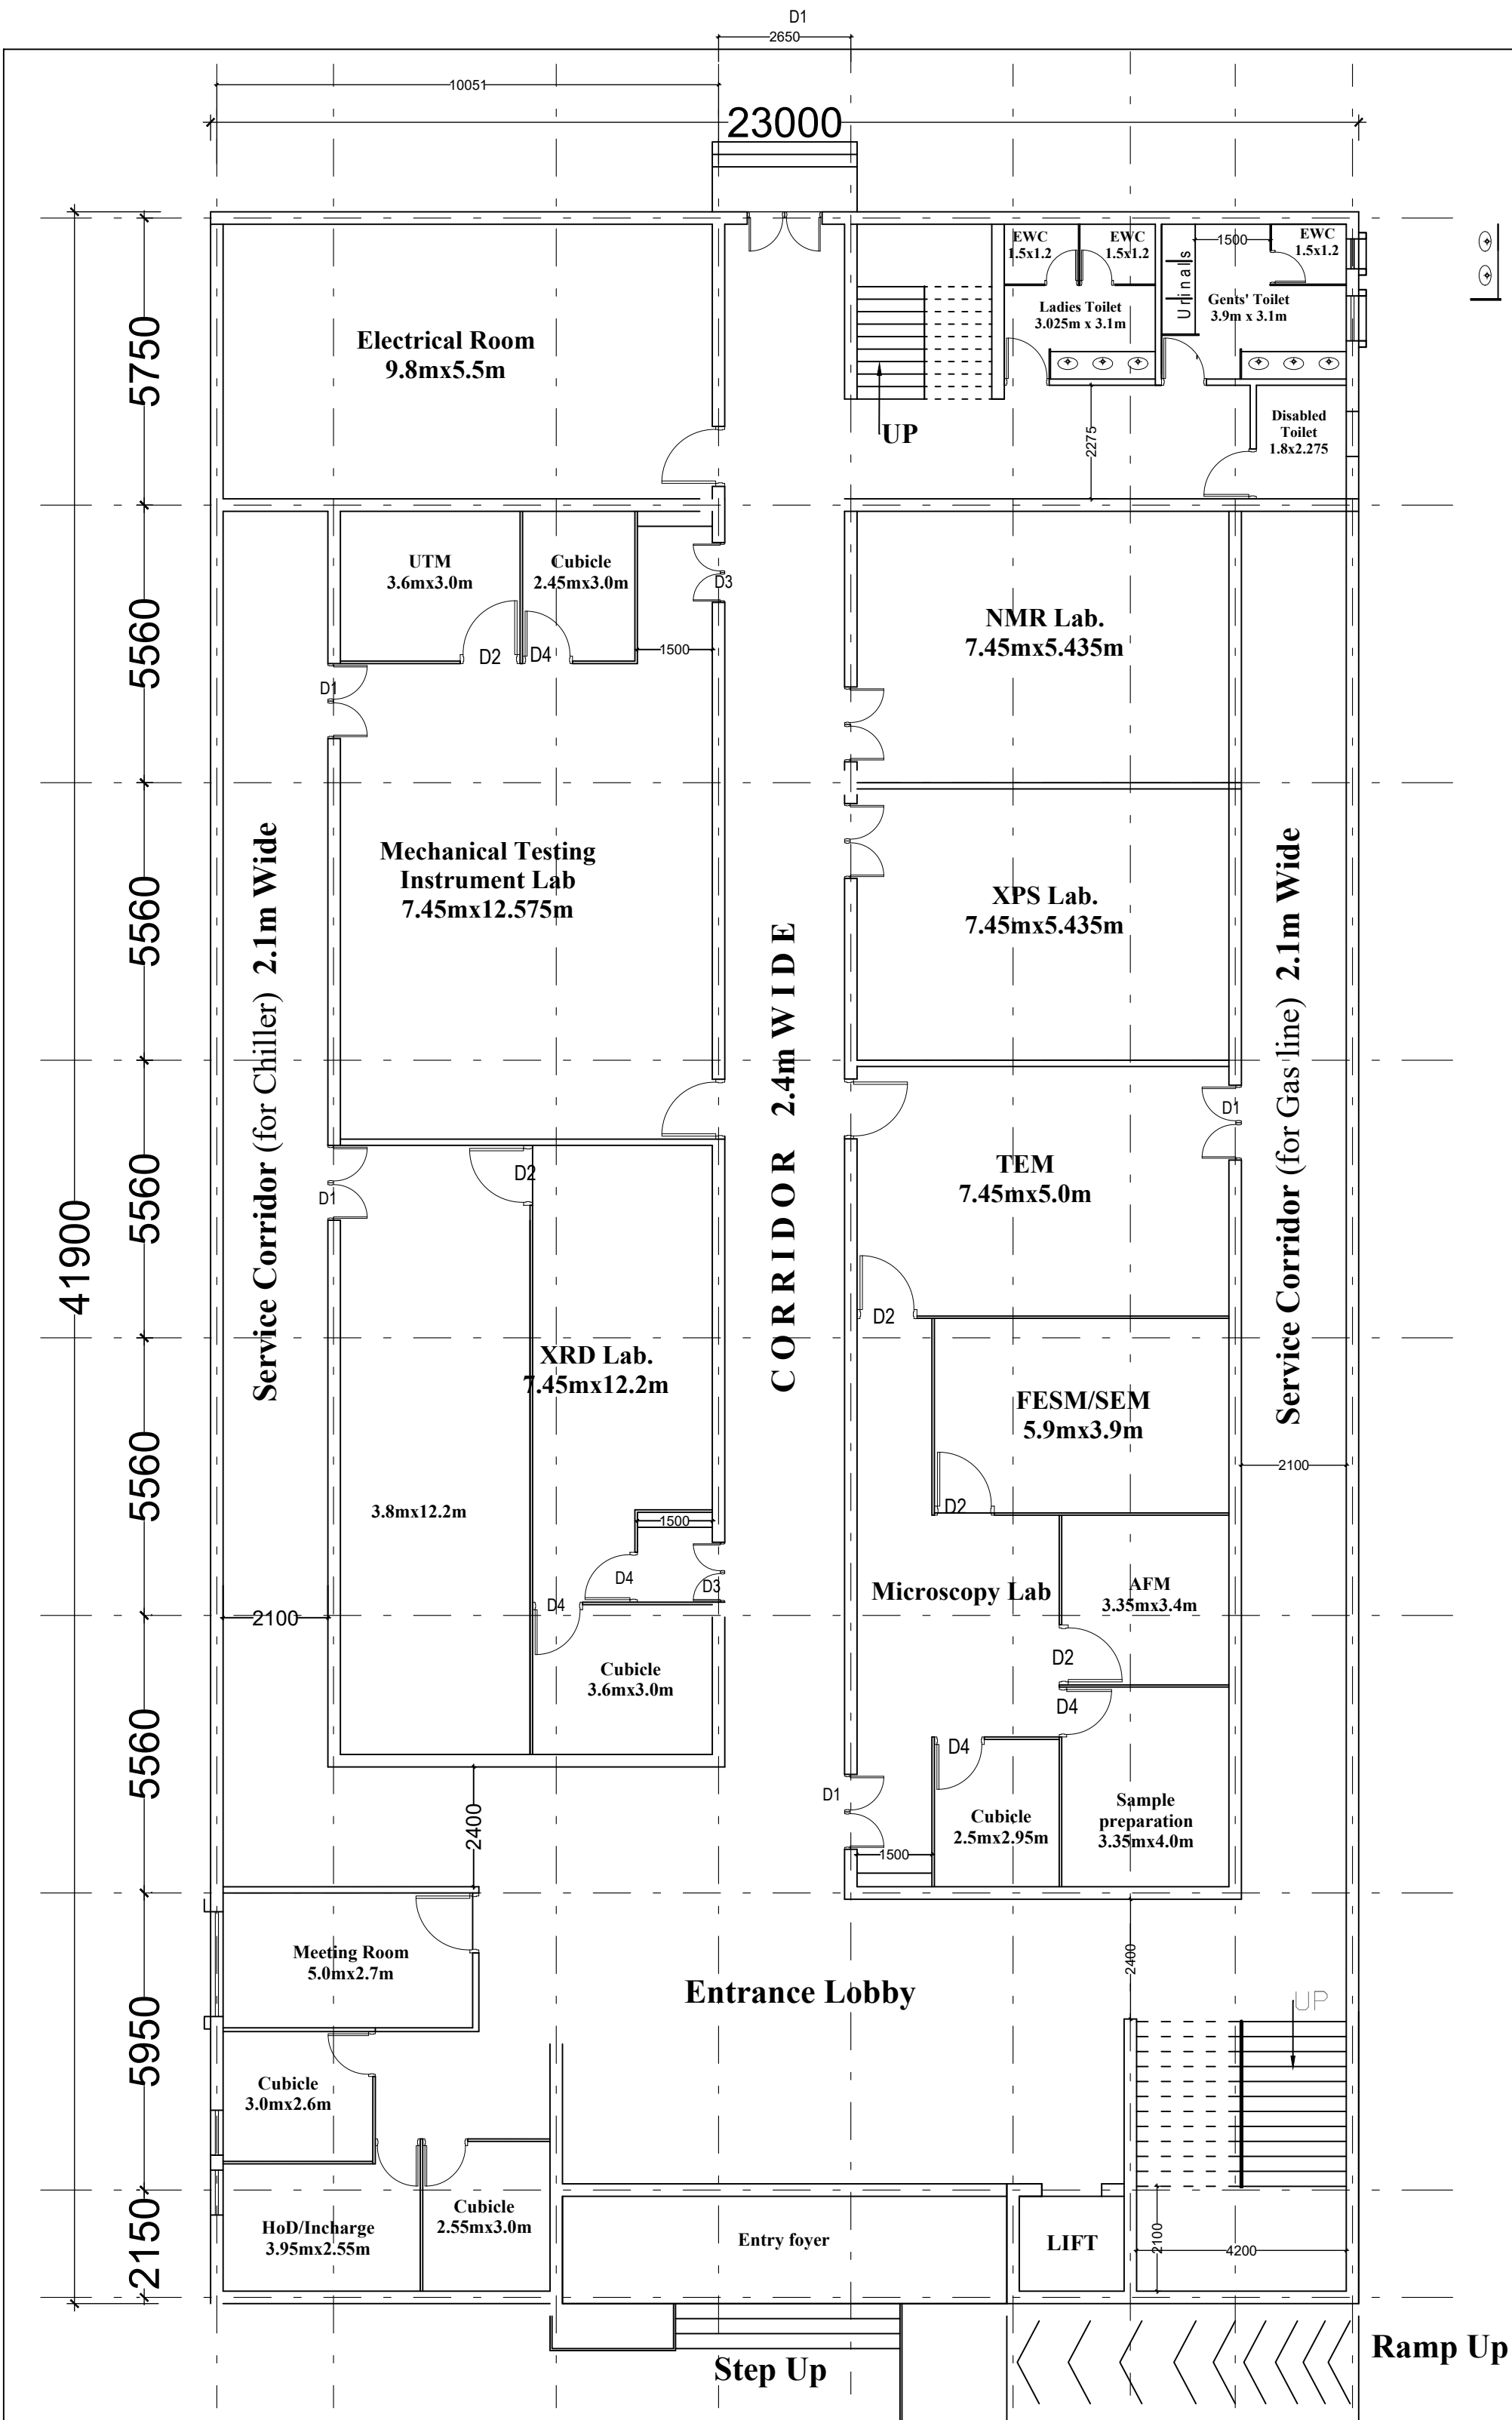


Ground Floor Plan

Area = 964Sqm.

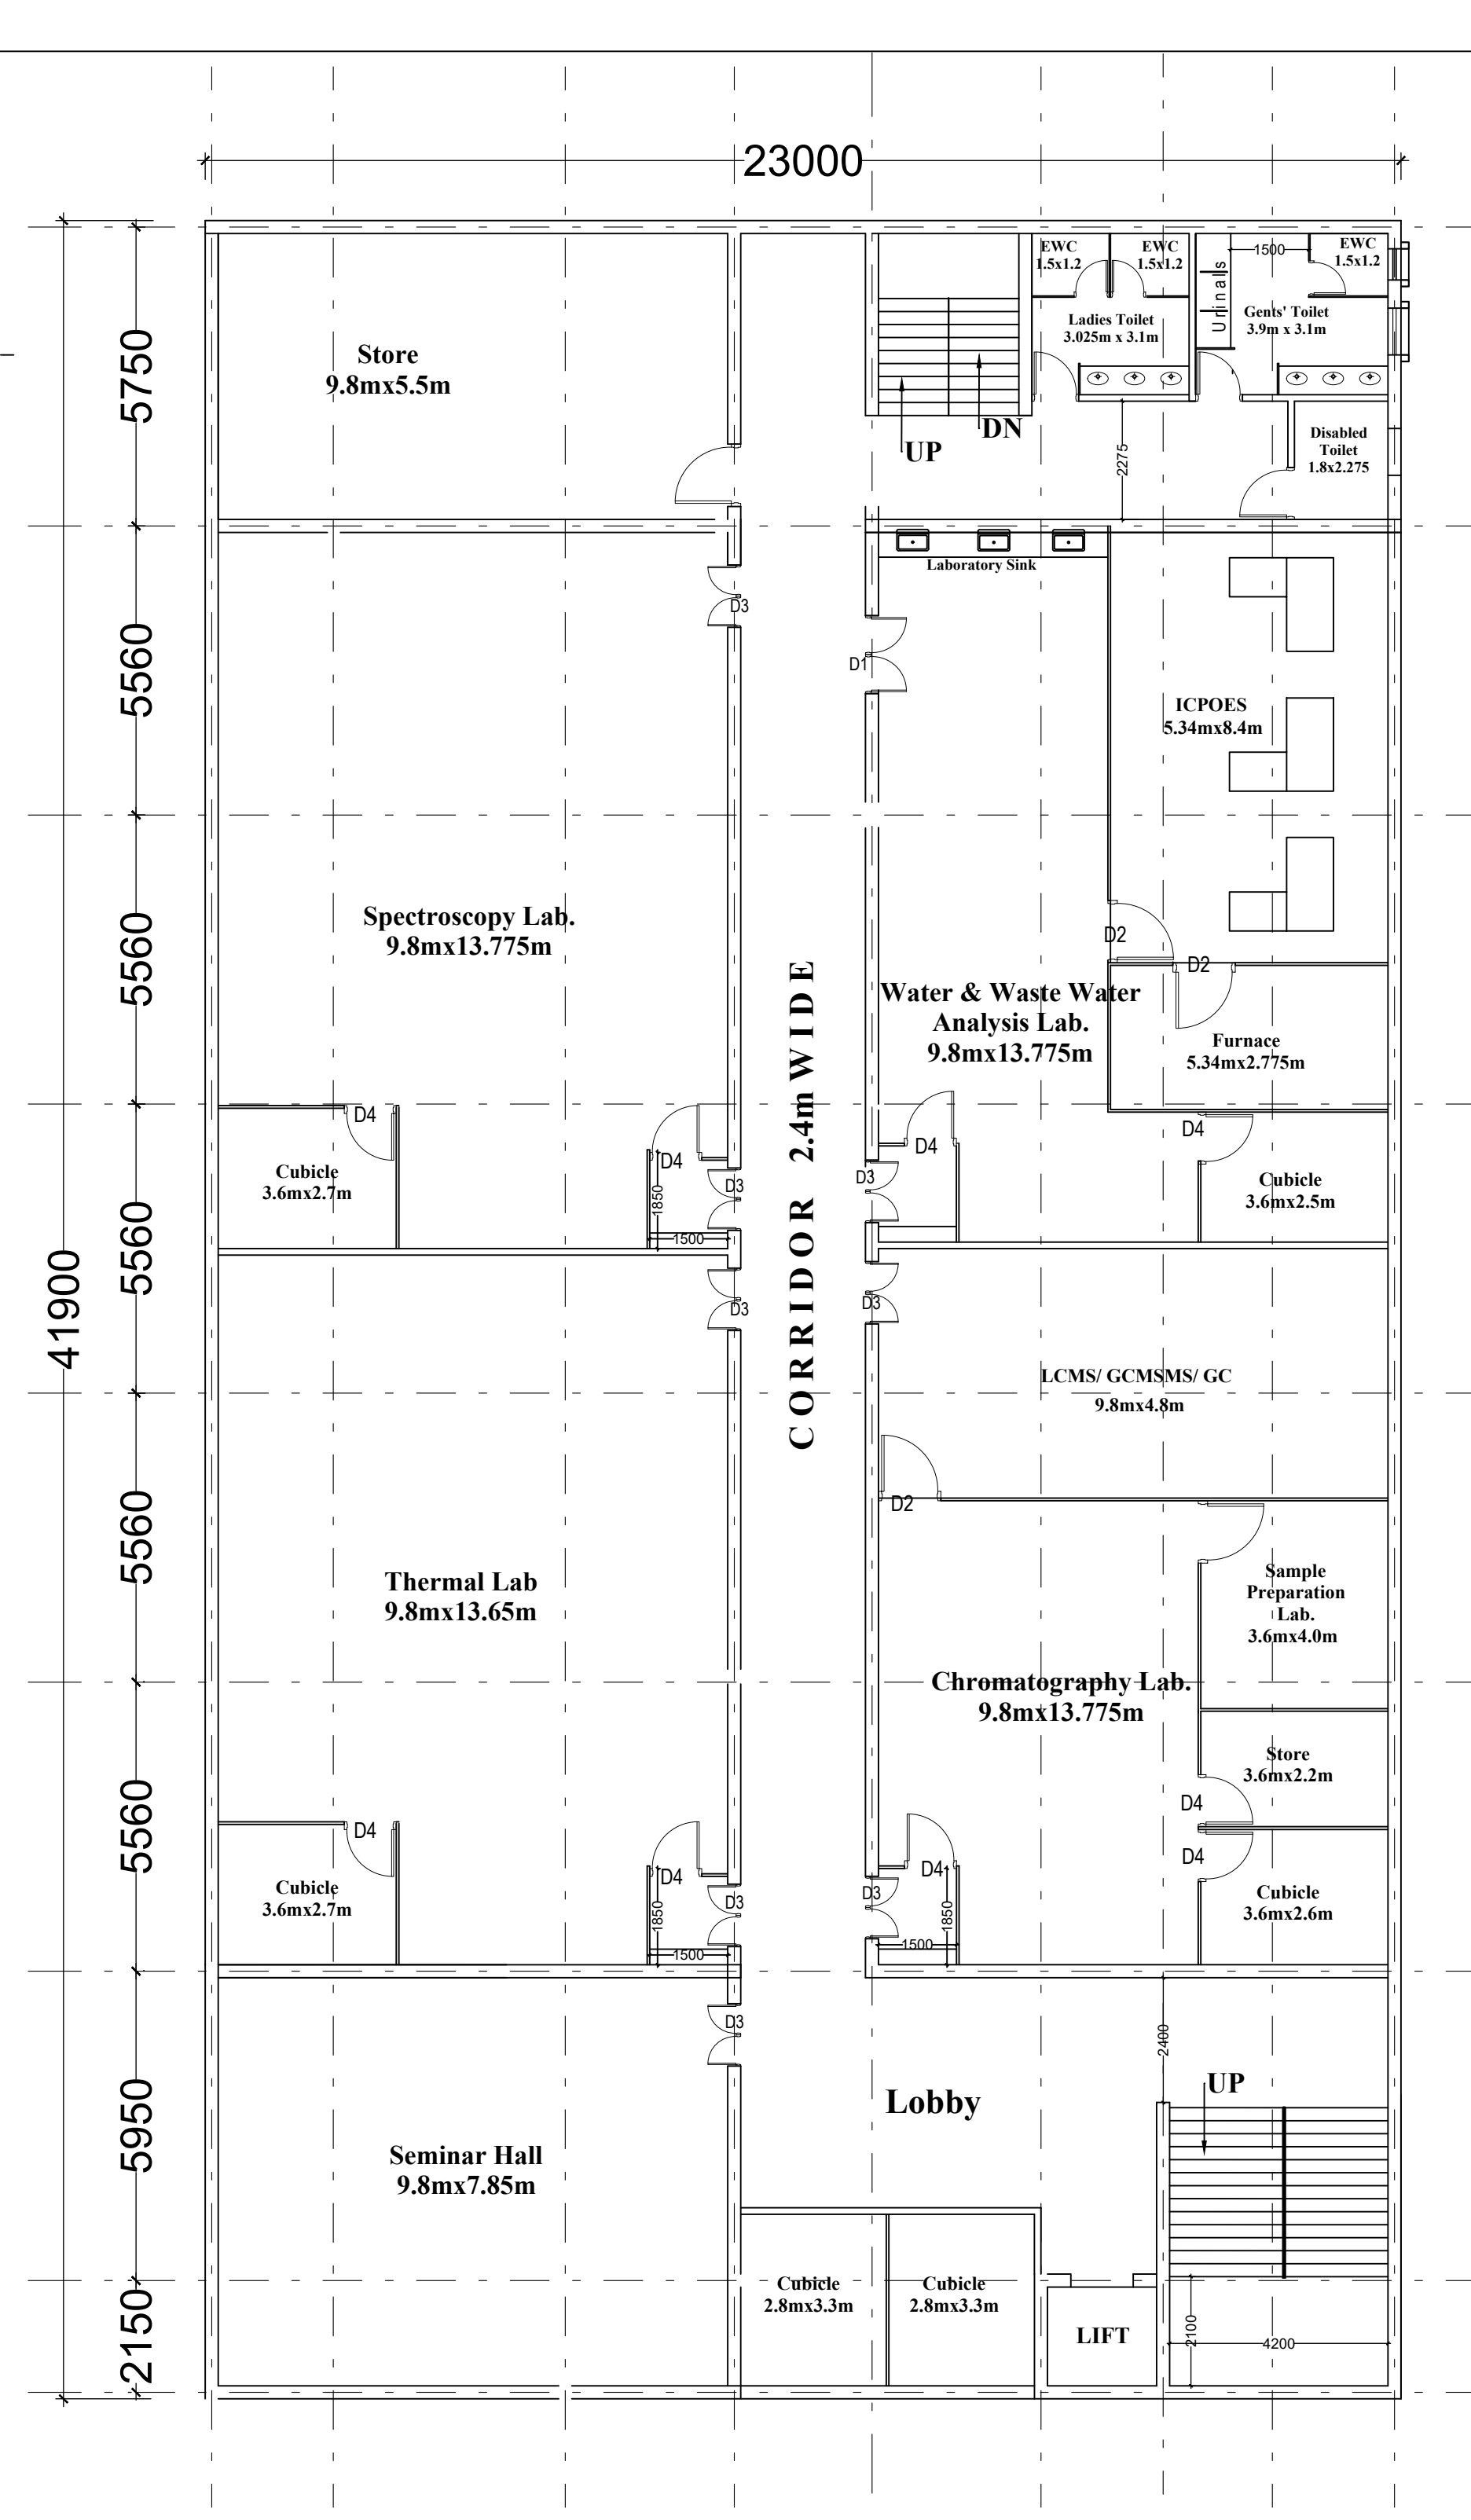

1st Floor Plan

Area = 964Sqm.

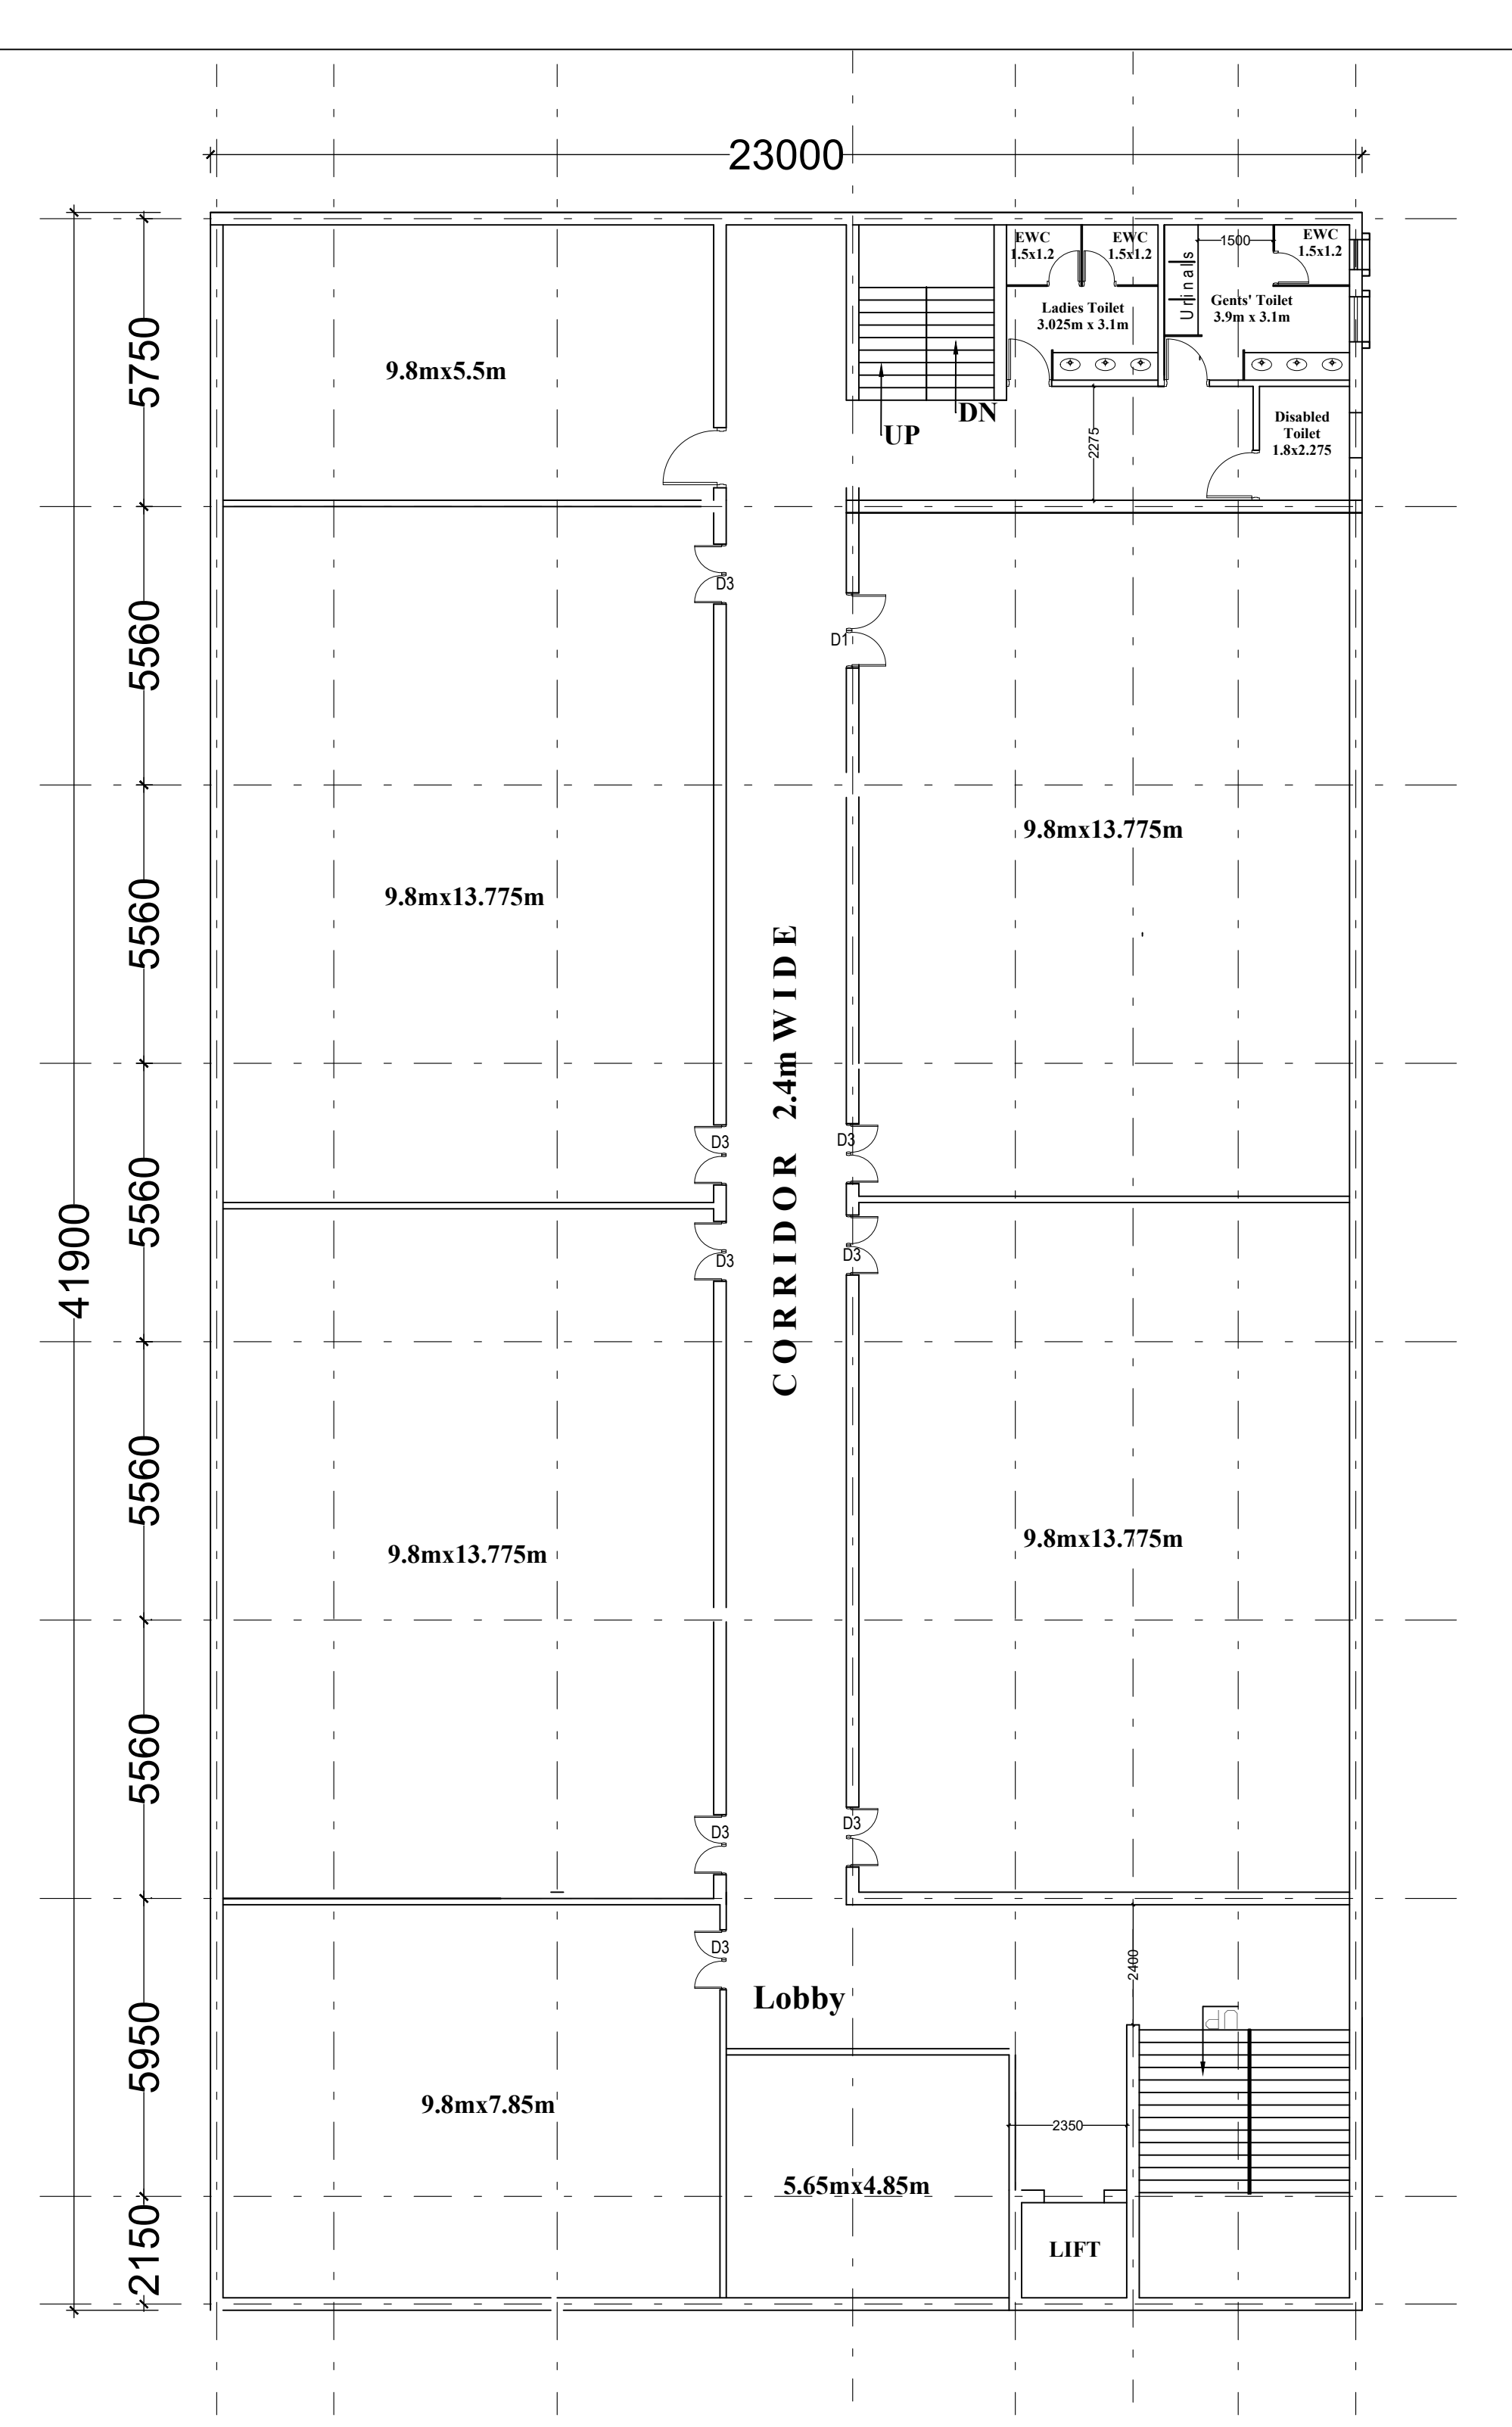

2nd Floor Plan (may be allocated to Chemistry dept.)

Area = 964Sqm.

Proposed CIF Building (3 Storied) beside BioEngineering department at B.I.T. Mesra.
Floor Plans ; Total Floor Area = 2892Sqm. (31118Sft.)